

**NOTES**

- 1. DO NOT SCALE FROM THIS DRAWING.

© CROWN COPYRIGHT AND DATABASE RIGHTS 2023  
ORDNANCE SURVEY 100019180



**Hampshire  
County Council**

PATRICK BLOGG : DIRECTOR OF UNIVERSAL SERVICES

SCHEME

FARRINGTON  
ALTON

JOB No.

DRAWING TITLE

CFI FOR  
FARRINGTON  
SIGNING & LINING  
LOCATION PLAN

SCALE @A3

NTS

DATE  
MAY 2023

DRG No

DRAWN

JF

CAD

TM/JF/2/001

CHECKED

LH

APPROVED

SHEET No.

-


REV

**Welcome to  
FARRINGDON**  
Please drive carefully


REMOVE EXISTING GREEN  
SIGNS AND REPLACE WITH  
NEW DESIGN




PROPOSED  
GATEWAY FEATURE  
SEE ALSO INSET 'A'

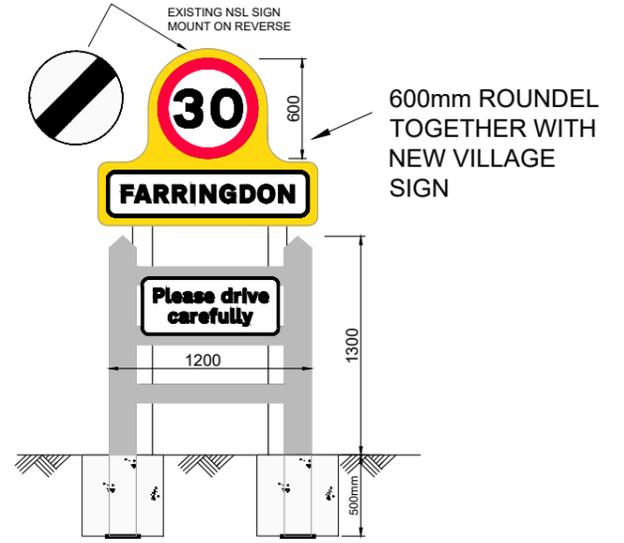

INSET 'A'  
GATEWAY FEATURE  
Not to scale

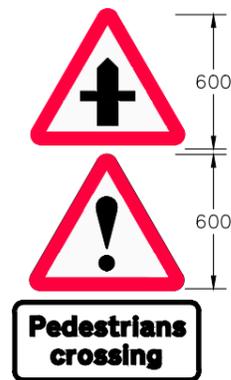


PROPOSED WARNING  
SIGNS AND 'SLOW'  
MARKING ADJACENT

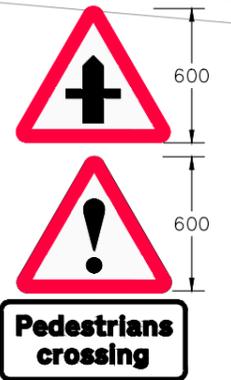

300mm "30" SIGNS,  
MOUNT BACK TO  
BACK UNDER  
WARNING SIGNS

PROPOSED WARNING  
SIGNS. MOUNT ON NEW  
POST FACING  
NORTHBOUND TRAFFIC.

REMOVE  
EXISTING POST  
AND SIGNS

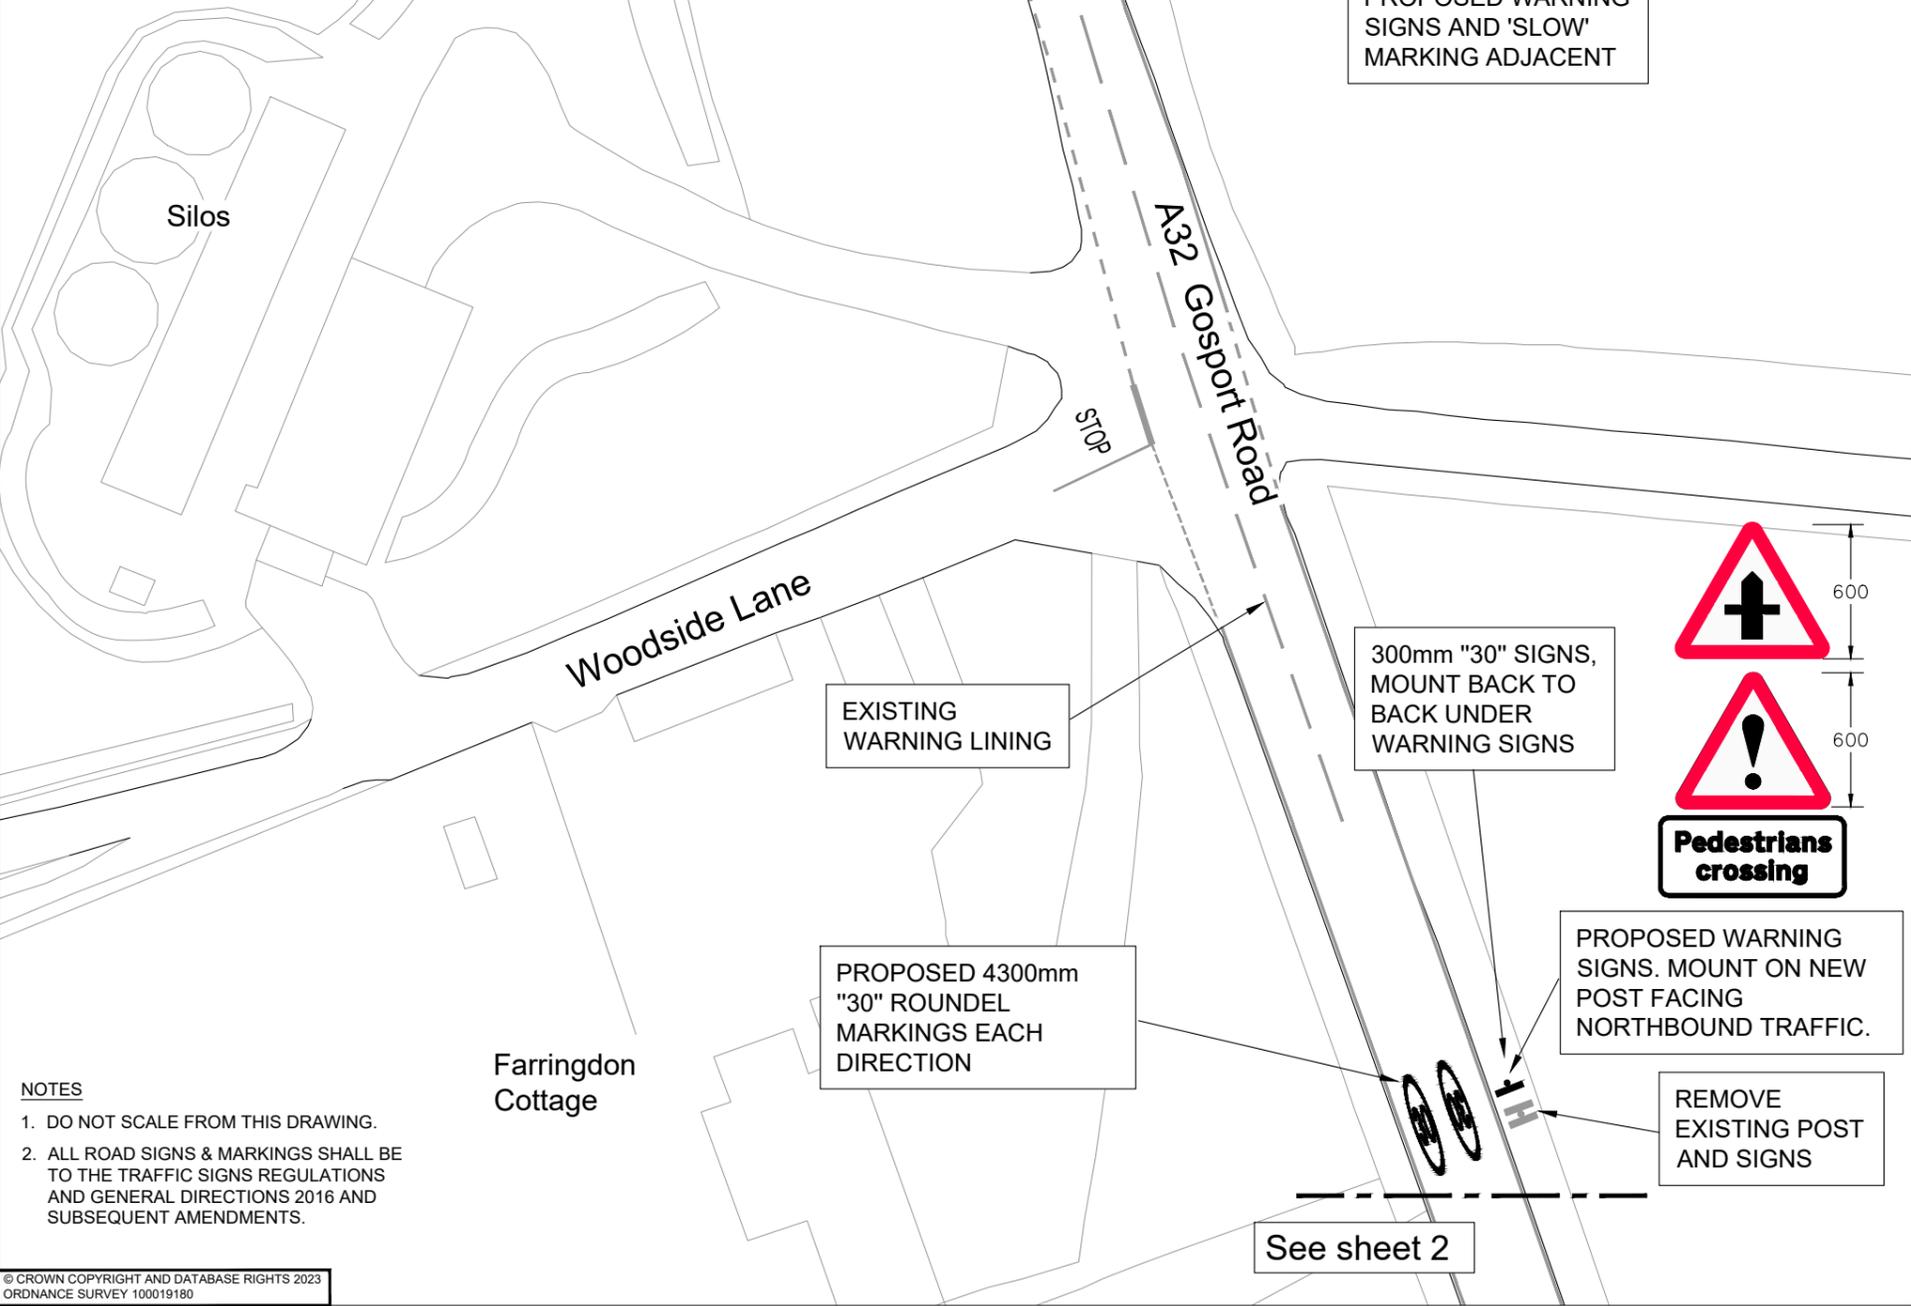

- NOTES**
- DO NOT SCALE FROM THIS DRAWING.
  - ALL ROAD SIGNS & MARKINGS SHALL BE TO THE TRAFFIC SIGNS REGULATIONS AND GENERAL DIRECTIONS 2016 AND SUBSEQUENT AMENDMENTS.

© CROWN COPYRIGHT AND DATABASE RIGHTS 2023  
ORDNANCE SURVEY 100019180

See sheet 2



See sheet 1

EXISTING SLR SIGN



300mm "30" SIGNS, MOUNT BACK TO BACK ON EXISTING POST OF ADVANCE DIRECTION SIGN.

4300mm "30" ROUNDEL MARKINGS EACH DIRECTION

PROPOSED CENTRE WARNING LINING AND STUDS

A32 Gosport Road

ch 850

ch 840

Marelands

Boundary House

Milestone

300mm 30mph SIGNS, MOUNT BACK TO BACK ON NEW POST. POSITION SOUTHWARDS AWAY FROM HEDGE. REPLACE 'P' SIGN WITH A SMALLER SIZED SIGN.

PROPOSED 4300mm "30" ROUNDEL MARKINGS EACH DIRECTION

NOTES

- 1. DO NOT SCALE FROM THIS DRAWING.
- 2. ALL ROAD SIGNS & MARKINGS SHALL BE TO THE TRAFFIC SIGNS REGULATIONS AND GENERAL DIRECTIONS 2016 AND SUBSEQUENT AMENDMENTS.

See sheet 3

© CROWN COPYRIGHT AND DATABASE RIGHTS 2023  
ORDNANCE SURVEY 100019180



**Hampshire**  
County Council

PATRICK BLOGG : DIRECTOR OF UNIVERSAL SERVICES

SCHEME

FARRINGTON  
ALTON

JOB No.

DRAWING TITLE

CFI FOR  
FARRINGTON  
SIGNING & LINING

SCALE @A3

1:500

DRAWN

JF

CHECKED

APPROVED

SHEET No.

SHEET 2

DATE  
MAY 2023

CAD  
LH

DRG No

TM/JF/2/002

REV



See sheet 2

ch 730

1

3

1

The Golden Pheasant

Motorbike Dealer

A32 Gosport Road

PROPOSED 'SLOW' MARKING  
ADJACENT TO EXISTING  
JUNCTION WARNING SIGN

BUS STOP

Aylewards Drive

EXISTING  
WARNING LINING

Chase  
Cottage

PROPOSED 4300mm "30"  
ROUNDEL MARKINGS  
EACH DIRECTION

RETAIN EXISTING BACK  
TO BACK 30 SIGNS

The Forge

See sheet 4

NOTES

1. DO NOT SCALE FROM THIS DRAWING.
2. ALL ROAD SIGNS & MARKINGS SHALL BE TO THE TRAFFIC SIGNS REGULATIONS AND GENERAL DIRECTIONS 2016 AND SUBSEQUENT AMENDMENTS.

© CROWN COPYRIGHT AND DATABASE RIGHTS 2023  
ORDNANCE SURVEY 100019180



**Hampshire**  
County Council

PATRICK BLOGG : DIRECTOR OF UNIVERSAL SERVICES

SCHEME

FARRINGTON  
ALTON

JOB No.

DRAWING TITLE

CFI FOR  
FARRINGTON  
SIGNING & LINING

SCALE @A3

1:500

DRAWN

JF

CHECKED

APPROVED

SHEET No.

SHEET 3

DATE  
MAY 2023

CAD  
LH

DRG No

TM/JF/2/003

REV



See sheet 3

Brightstone Lane

ch 550

STOP

STOP

Shirnall Hill

REMOVE EXISTING 30 SIGNS

A32 Gosport Road

PROPOSED 'SLOW' MARKINGS

PROPOSED PEDESTRIANS WARNING SIGN ON NEW POST



Knights End

Street House Farm

PROPOSED 4300mm "30" ROUND MARKINGS EACH DIRECTION

PROPOSED 300mm "30" SIGNS BACK TO BACK

The Cottage



RELOCATED JUNCTION WARNING SIGN FROM LOCATION 'A' ( SHEET 5) MOUNT ABOVE NEW "30" SIGNS

NOTES

- 1. DO NOT SCALE FROM THIS DRAWING.
- 2. ALL ROAD SIGNS & MARKINGS SHALL BE TO THE TRAFFIC SIGNS REGULATIONS AND GENERAL DIRECTIONS 2016 AND SUBSEQUENT AMENDMENTS.

See sheet 5

© CROWN COPYRIGHT AND DATABASE RIGHTS 2023  
ORDNANCE SURVEY 100019180



See sheet 4

SPEED CAMERA SIGN  
X2 POSITION TO BE  
AGREED EITHER END  
OF VILLAGE

The  
Wheels

REMOVE EXISTING  
CROSSROADS  
WARNING SIGN TO  
RELOCATE  
FURTHER NORTH

PROPOSED 4300mm  
"30" ROUNDEL  
MARKINGS EACH  
DIRECTION



LOCATION A

ch 330

ch 320

PROPOSED WARNING SIGN  
CO-LOCATE WITH EXISTING  
REPEATER SIGNS.  
REMOVE NEIGHBOURHOOD  
WATCH SIGN AND REDUCE  
POST HEIGHT. REPOSITION  
SLIGHTLY SOUTHWARDS.

REMOVE EXISTING  
'SLOW' MARKING

Industrial  
Centre

A32 Gosport Road

Foot path



PROPOSED WARNING  
SIGN AND 'SLOW'  
MARKING

PROPOSED GATEWAY  
FEATURE SEE INSET 'A'  
SHEET 1.  
1.2m WIDE DUE TO WIDTH  
OF VERGE

MOVE GATE  
SOUTHWARDS TO END  
OF HEDGEROW.

NOTES

- DO NOT SCALE FROM THIS DRAWING.
- ALL ROAD SIGNS & MARKINGS SHALL BE TO THE TRAFFIC SIGNS REGULATIONS AND GENERAL DIRECTIONS 2016 AND SUBSEQUENT AMENDMENTS.

© CROWN COPYRIGHT AND DATABASE RIGHTS 2023  
ORDNANCE SURVEY 100019180

See sheet 6



**Hampshire**  
County Council

PATRICK BLOGG : DIRECTOR OF UNIVERSAL SERVICES

SCHEME

FARRINGTON  
ALTON

JOB No.

DRAWING TITLE

CFI FOR  
FARRINGTON  
SIGNING & LINING

SCALE @A3

1:500

DRAWN

JF

CHECKED

APPROVED

SHEET No.

SHEET 5

DATE

MAY 2023

CAD

LH

DRG No

TM/JF/2/005

REV



See sheet 5

Welcome to  
**FARRINGTON**  
Please drive carefully

REMOVE EXISTING GREEN  
SIGNS AND REPLACE WITH  
NEW DESIGN

PROPOSED 'SLOW'

ch 00

Depot

Kitcombe Lane

Ivy Farm

Annetts  
Farm

**NOTES**

1. DO NOT SCALE FROM THIS DRAWING.
2. ALL ROAD SIGNS & MARKINGS SHALL BE TO THE TRAFFIC SIGNS REGULATIONS AND GENERAL DIRECTIONS 2016 AND SUBSEQUENT AMENDMENTS.

© CROWN COPYRIGHT AND DATABASE RIGHTS 2023  
ORDNANCE SURVEY 100019180



**Hampshire  
County Council**

PATRICK BLOGG : DIRECTOR OF UNIVERSAL SERVICES

SCHEME

FARRINGTON  
ALTON

JOB No.

DRAWING TITLE

CFI FOR  
FARRINGTON  
SIGNING & LINING

SCALE @A3

1:1000

DATE

MAY 2023

DRAWN

JF

CAD

LH

CHECKED

APPROVED

SHEET No.

SHEET 6

DRG No

TM/JF/2/006

REV